


# THE CLOSE



Specification: LIFESTYLE

NAME	AREA
HOUSE (GROUND)	75.18
HOUSE (UPPER)	76.59
GARAGE	20.93
ALFRESCO	13.73
PORCH	3.04
<b>TOTAL</b>	<b>189.47 m<sup>2</sup></b>


SITE AREA	180.00 m <sup>2</sup>
BUILDING AREA	96.11 m <sup>2</sup>
OPEN SPACE	46.61 %
HOUSE AREA	151.77 m <sup>2</sup>

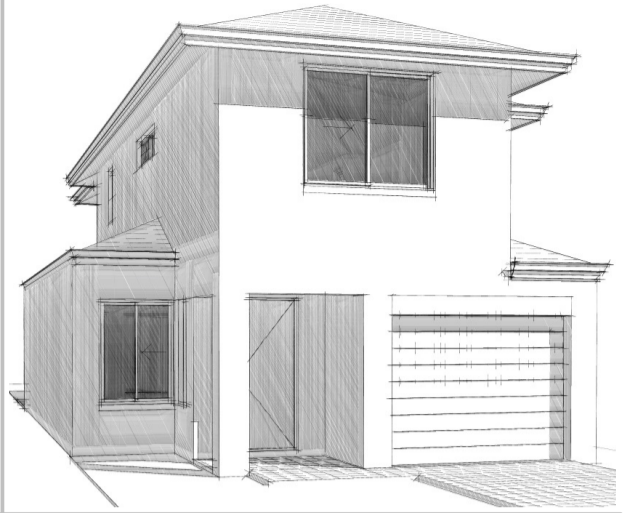

PERSPECTIVE

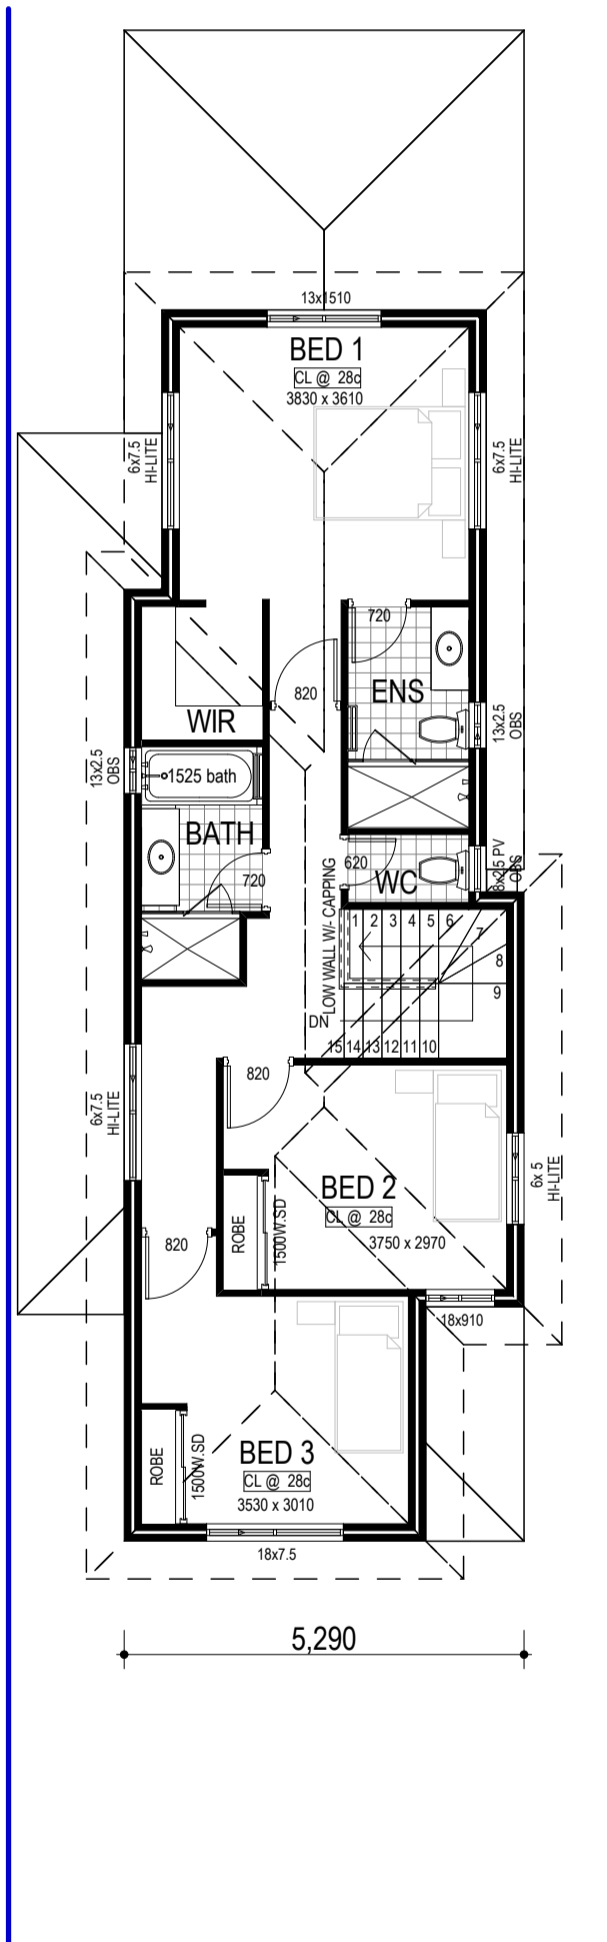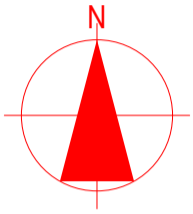

UPPER FLOOR PLAN

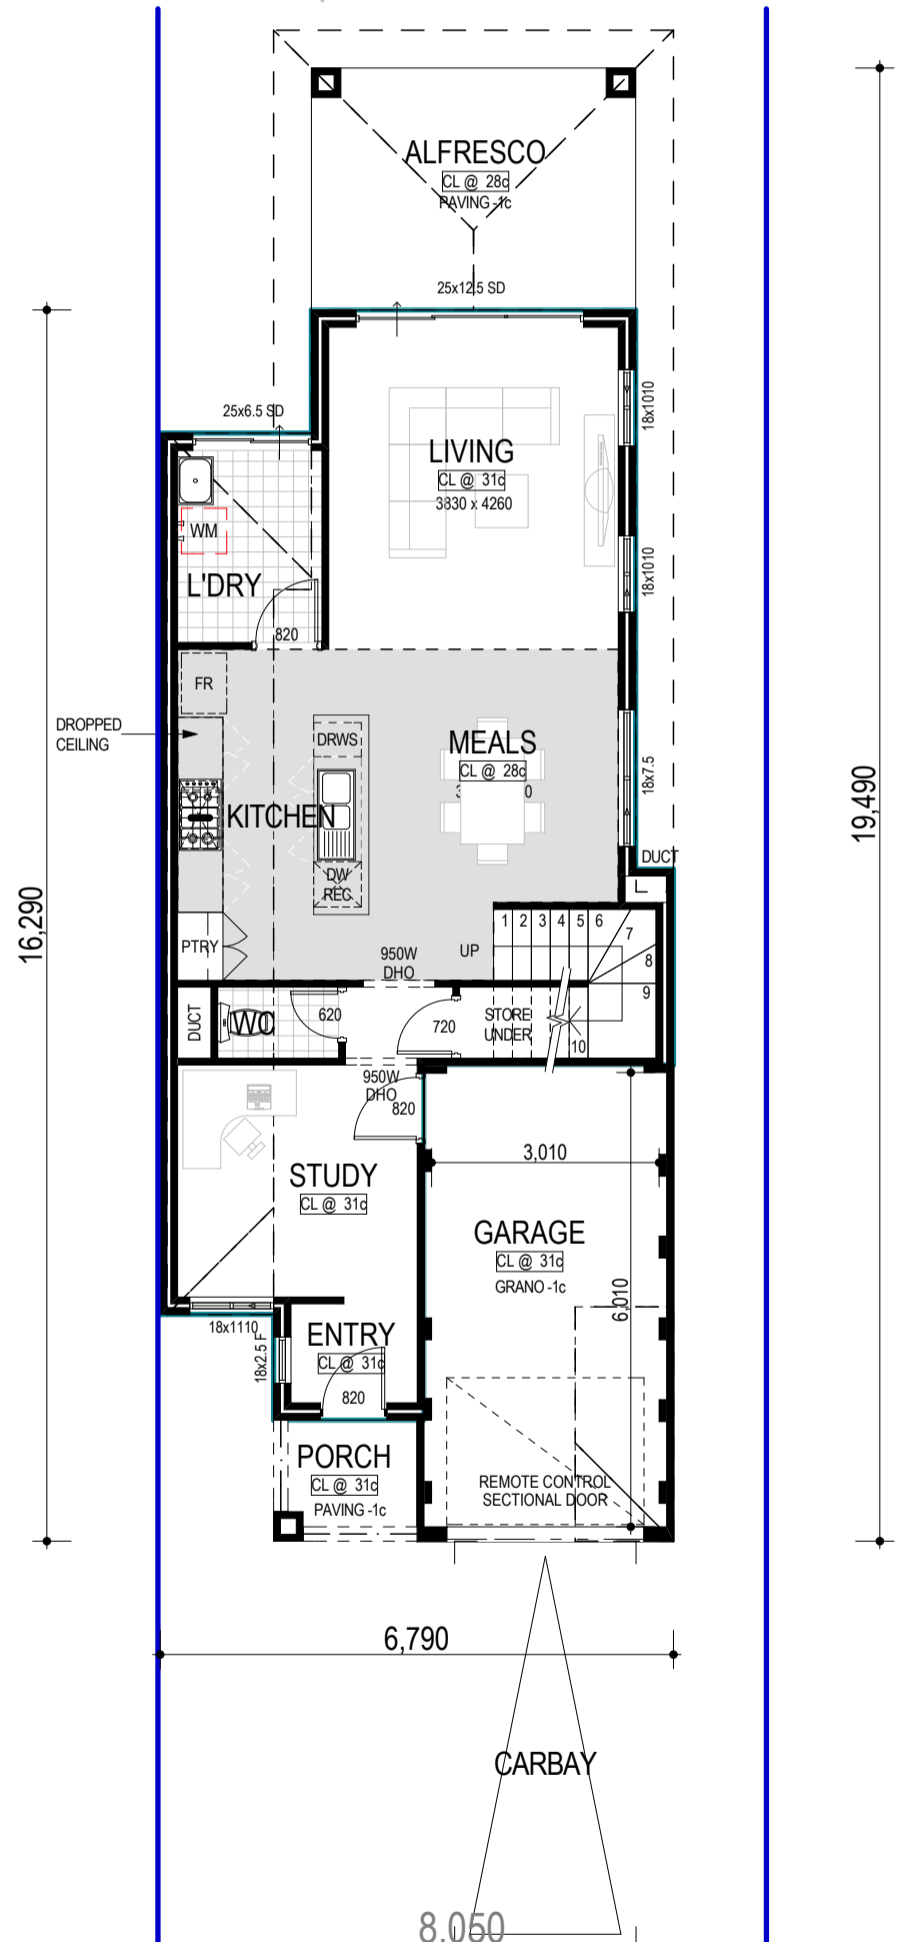

GROUND FLOOR PLAN

**NOTE:**  
 1. DESIGN SUBJECT TO LOCAL AUTHORITY APPROVAL.  
 2. FFL SUBJECT TO CONTOURED SURVEY DRAWING.




Unit 8 Imola Business Park  
 524 Abernethy Road KEWDALE WA 6105  
 PO Box 281 WELSHPOOL WA 6986  
 T: 9360 8488 or 1800 813 831  
 F: 9360 8411  
 W: www.metrostrata.com.au


DATE: 10/12/2010  
 SCALE: 1:100  
 DRAWN BY: .

SKETCH PLAN


© THIS DOCUMENT IS COPYRIGHT AND MAY NOT BE REPRODUCED BY ANY MEANS WITHOUT WRITTEN PERMISSION FROM THE MANAGEMENT OF METRO STRATA

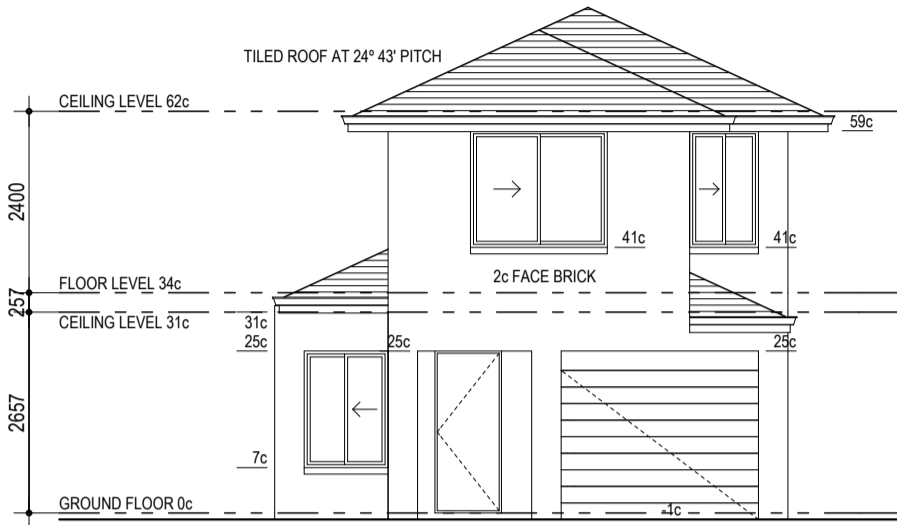


ELEVATION 1

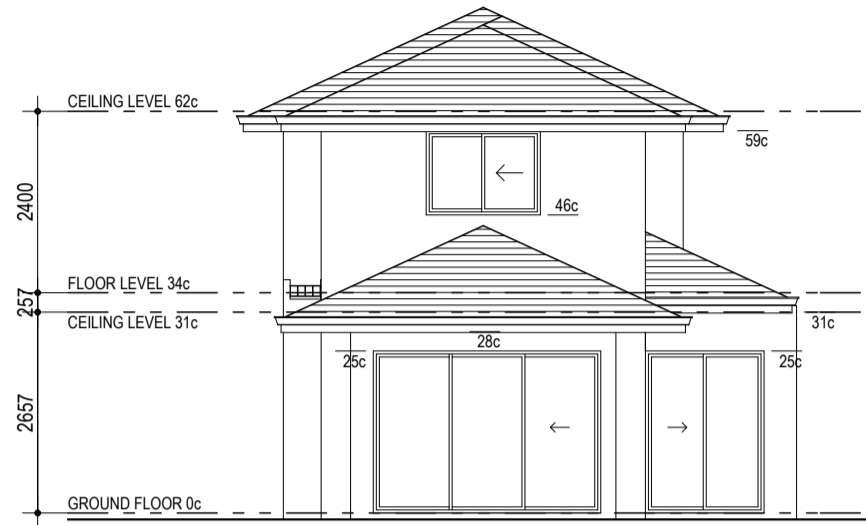

ELEVATION 3

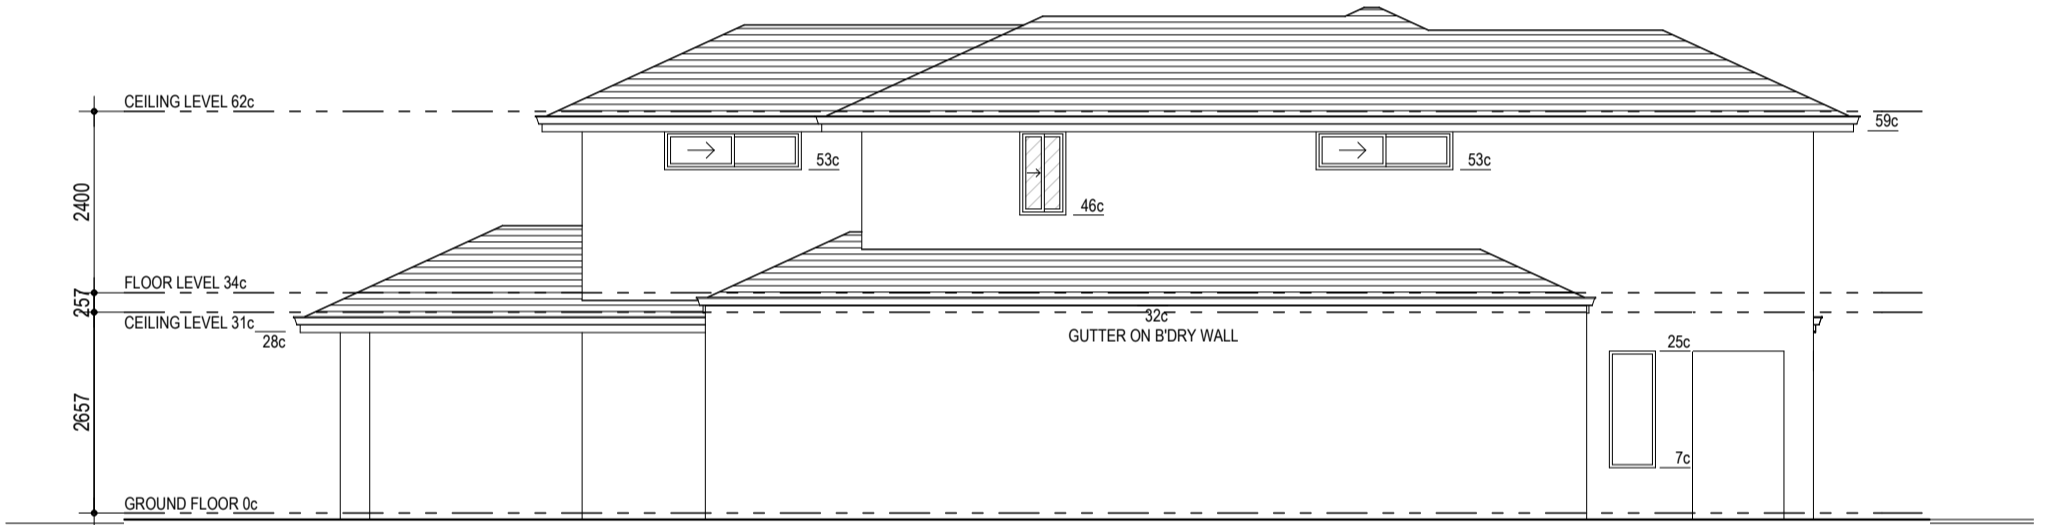

ELEVATION 2

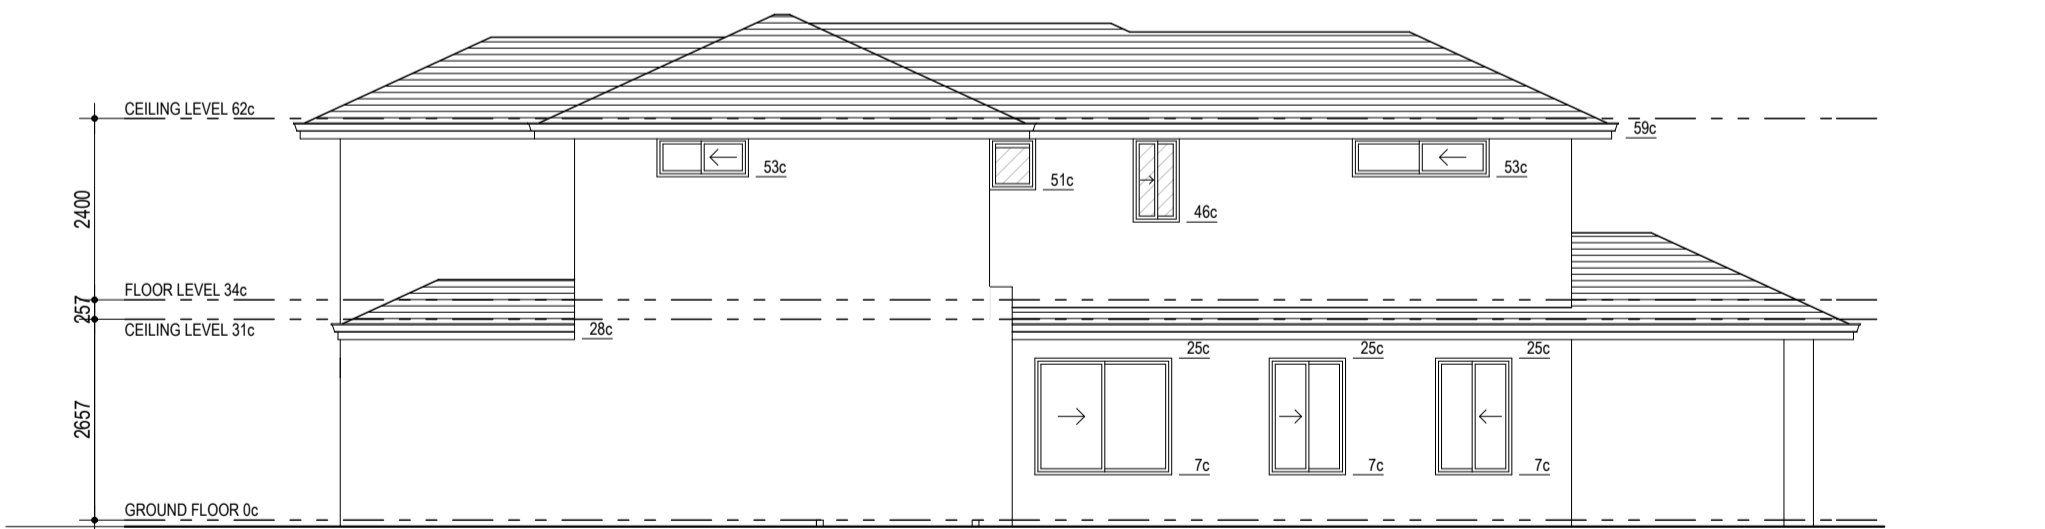

ELEVATION 4

**NOTE:**  
 1. DESIGN SUBJECT TO LOCAL AUTHORITY APPROVAL.  
 2. FFL SUBJECT TO CONTOURED SURVEY DRAWING.