



PERSPECTIVE

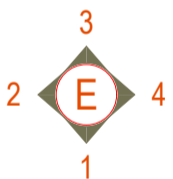

NAME	AREA
HOUSE (GF)	141.63
GARAGE	33.25
ALFRESCO	12.71
PORCH	0.90
	188.49 m ²

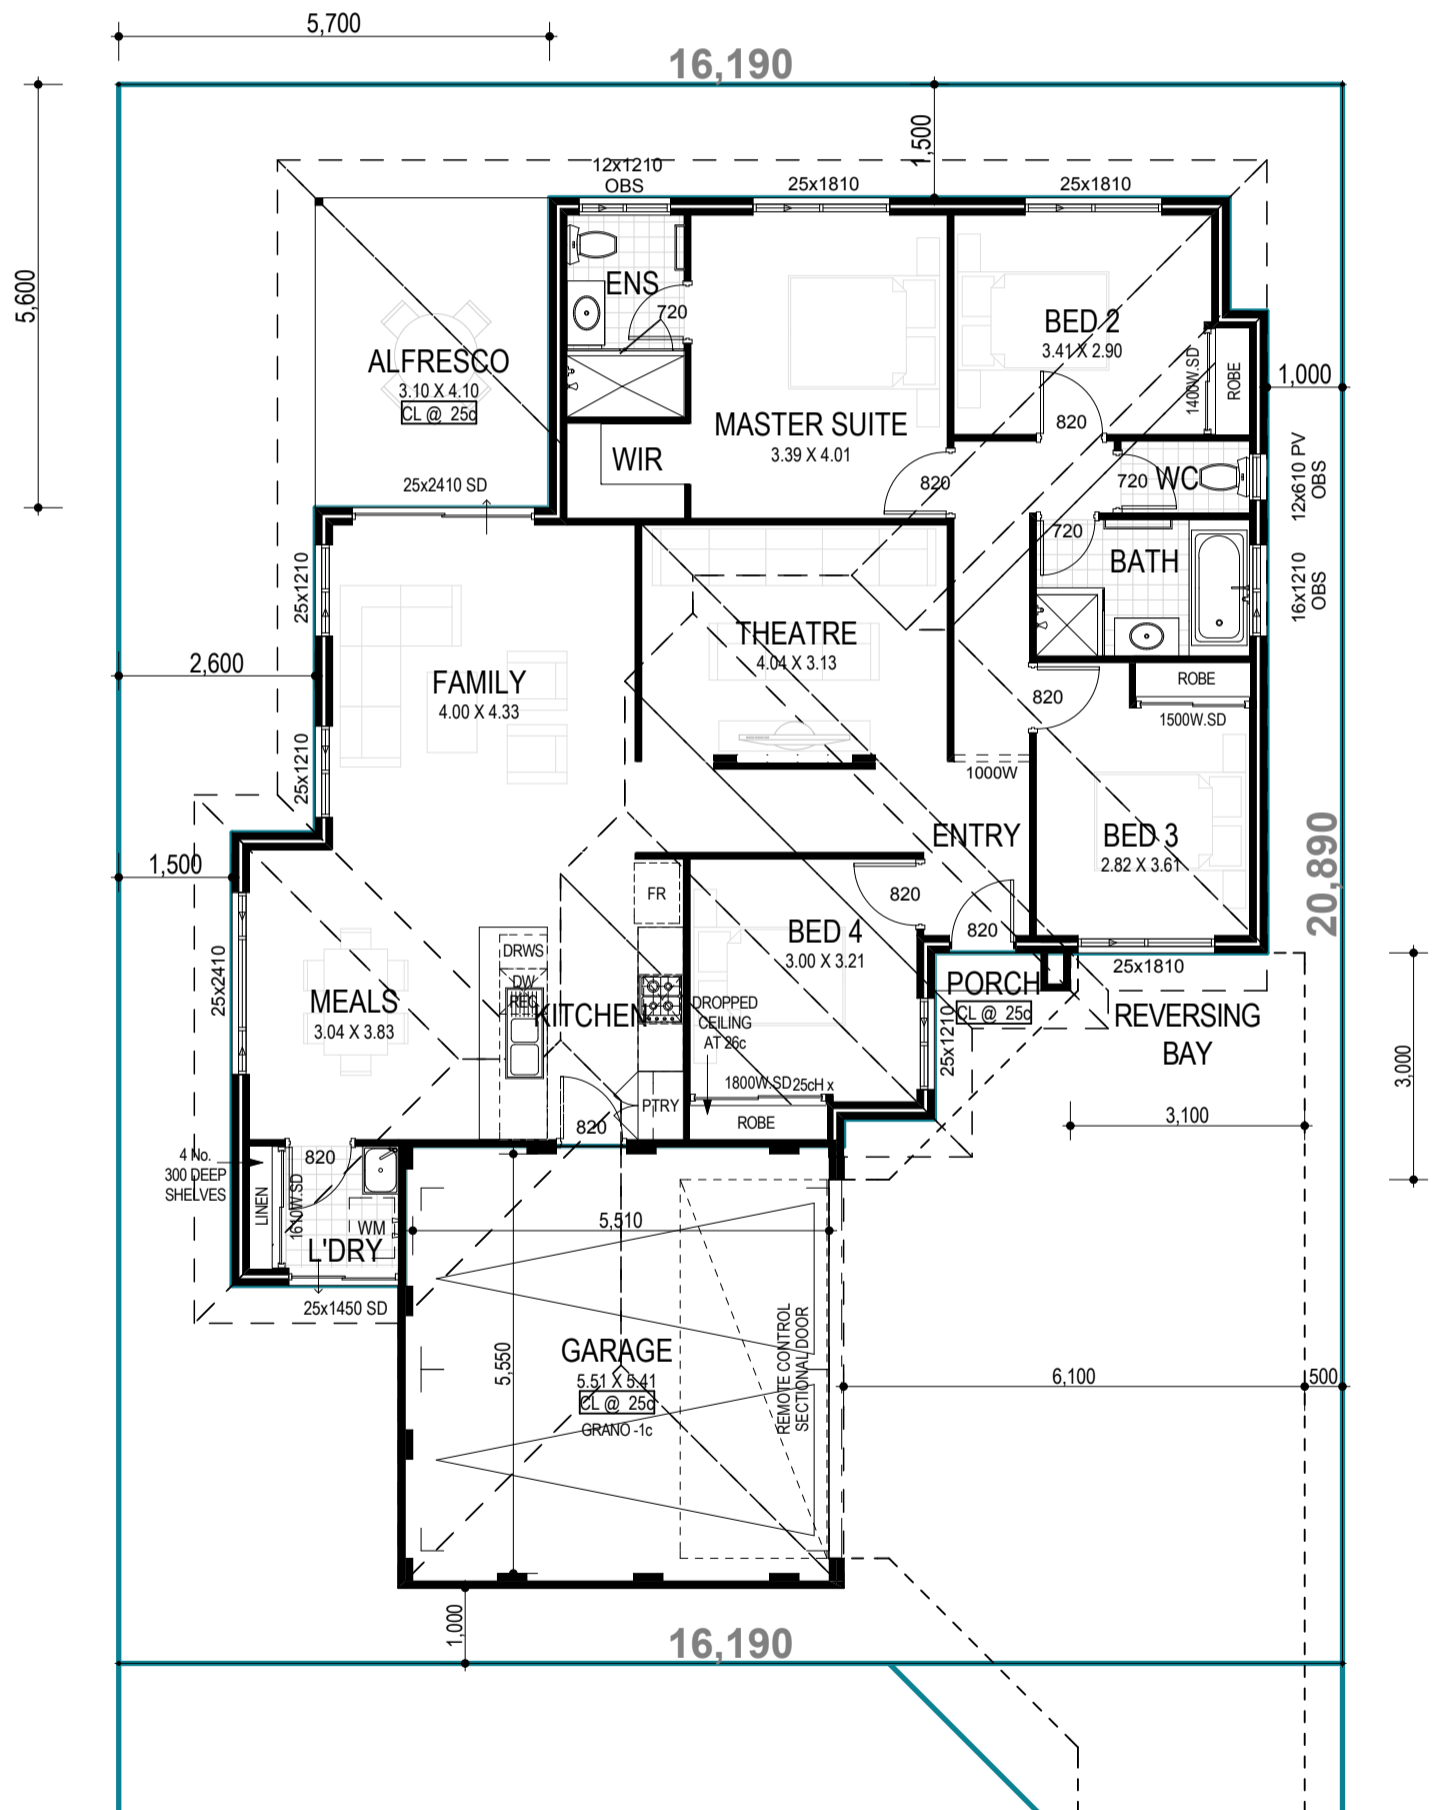

NOTE:
1. DESIGN SUBJECT TO LOCAL AUTHORITY APPROVAL.
2. FFL SUBJECT TO CONTOURED SURVEY DRAWING.



Unit 8 Imola Business Park
524 Abernethy Road KEWDALE WA 6105
PO Box 281 WELSHPOOL WA 6986
T: 9360 8488 or 1800 813 831
F: 9360 8411
W: www.metrostrata.com.au

DATE: 27/05/2011
SCALE: 1:100
DRAWN BY: ???

FLOOR PLAN