




PERSPECTIVE

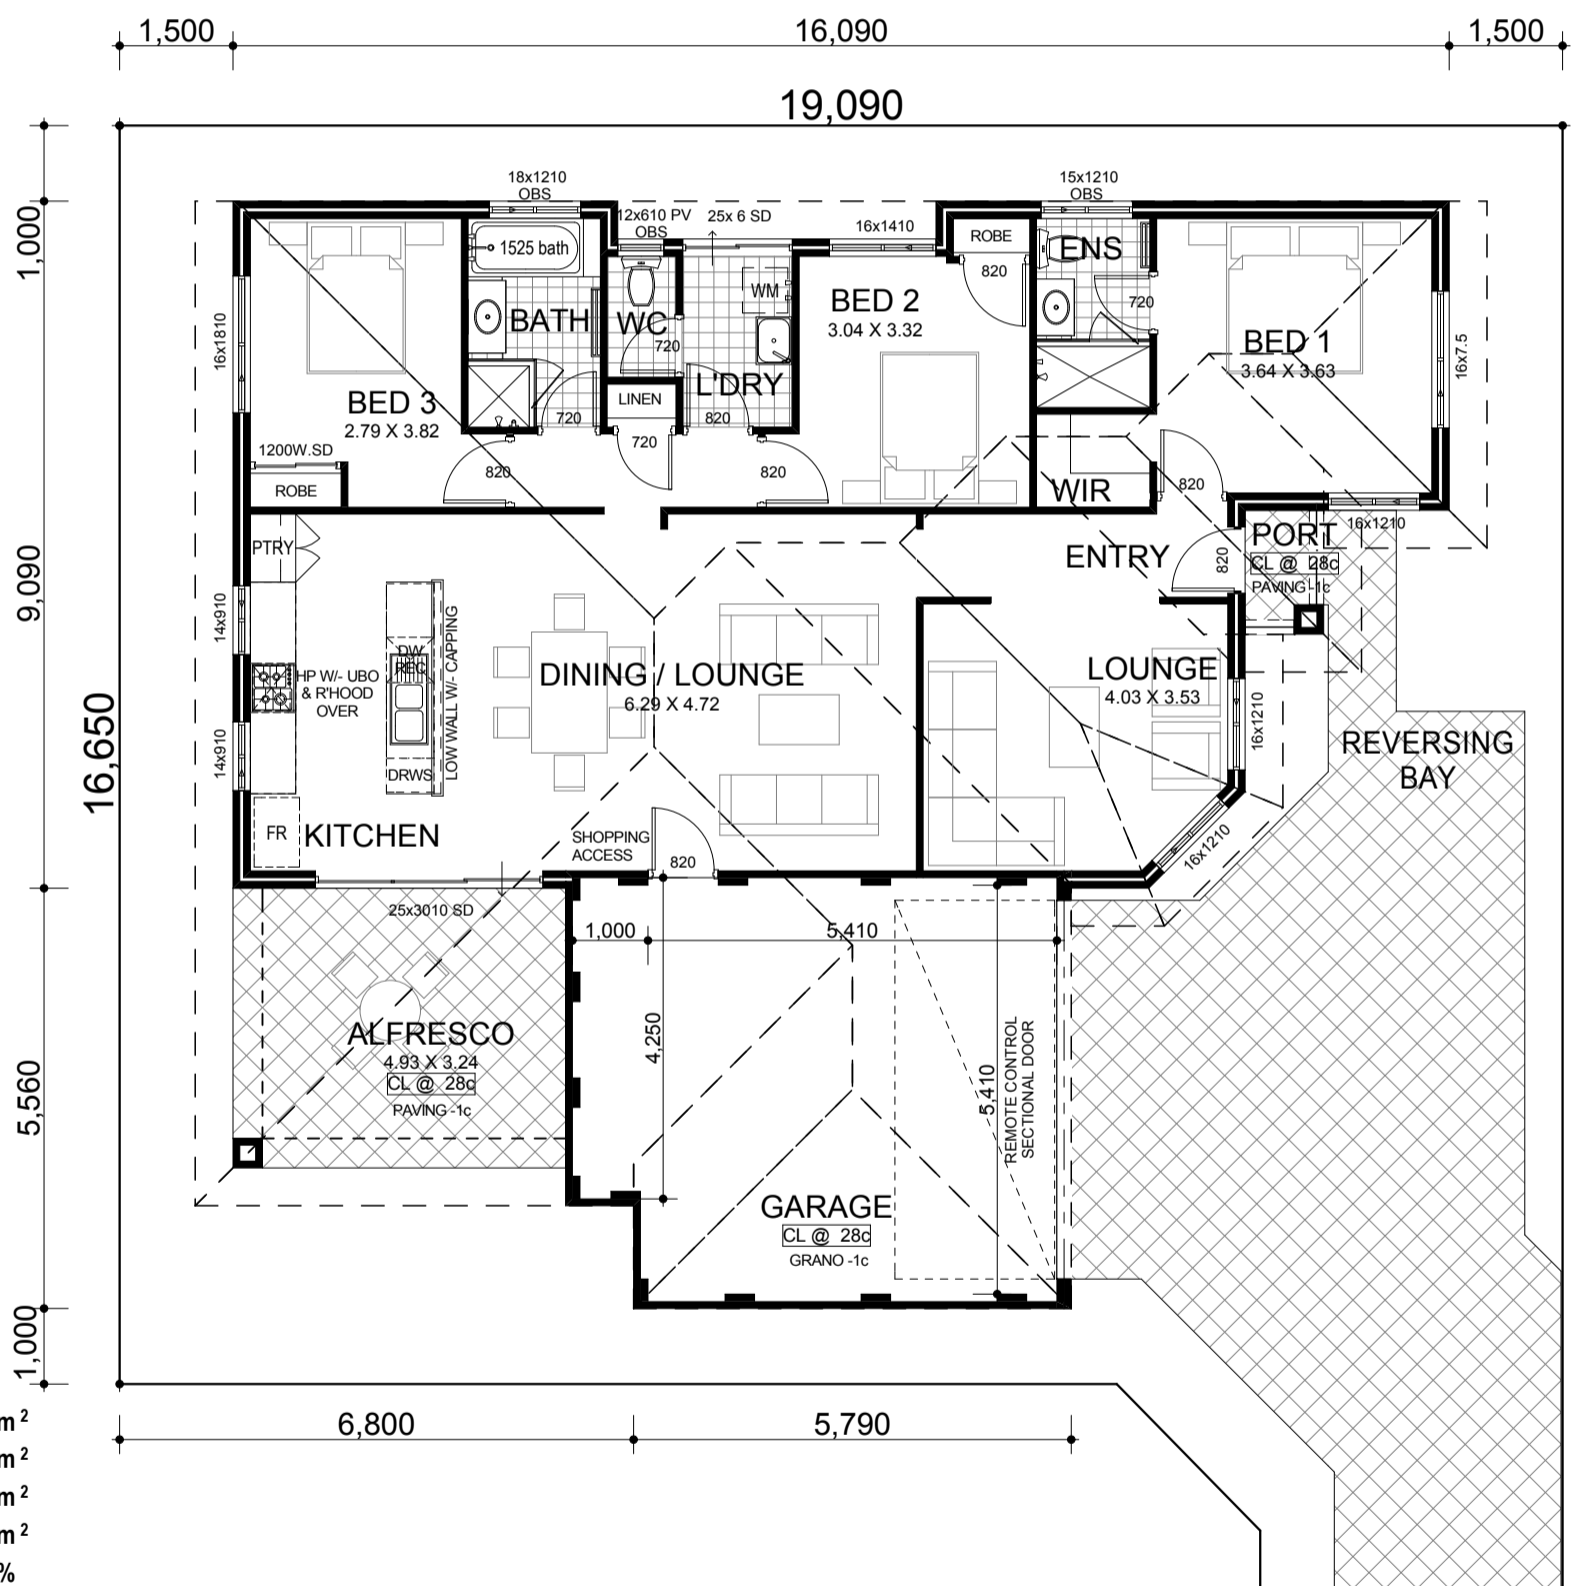

NAME	AREA
HOUSE	128.94
GARAGE	36.90
ALFRESCO	16.28
PORTICO	1.71
	183.83 m ²

EXCLUSIVE LOT AREA	300.00 m ²
CPA	50.00 m ²
TOTAL SITE AREA	350.00 m ²
BUILDING AREA	165.84 m ²
OPEN SPACE	52.62 %

NOTE:
 1. DESIGN SUBJECT TO LOCAL AUTHORITY APPROVAL.
 2. FFL SUBJECT TO CONTOURED SURVEY DRAWING.



Unit 8 Imola Business Park
 524 Abernethy Road KEWDALE WA 6105
 PO Box 281 WELSHPOOL WA 6986
 T: 9360 8488 or 1800 813 831
 F: 9360 8411
 W: www.metrostrata.com.au

DATE: 7/04/2011
 SCALE: 1:100
 DRAWN BY: ???

FLOOR PLAN