



FERN ROAD

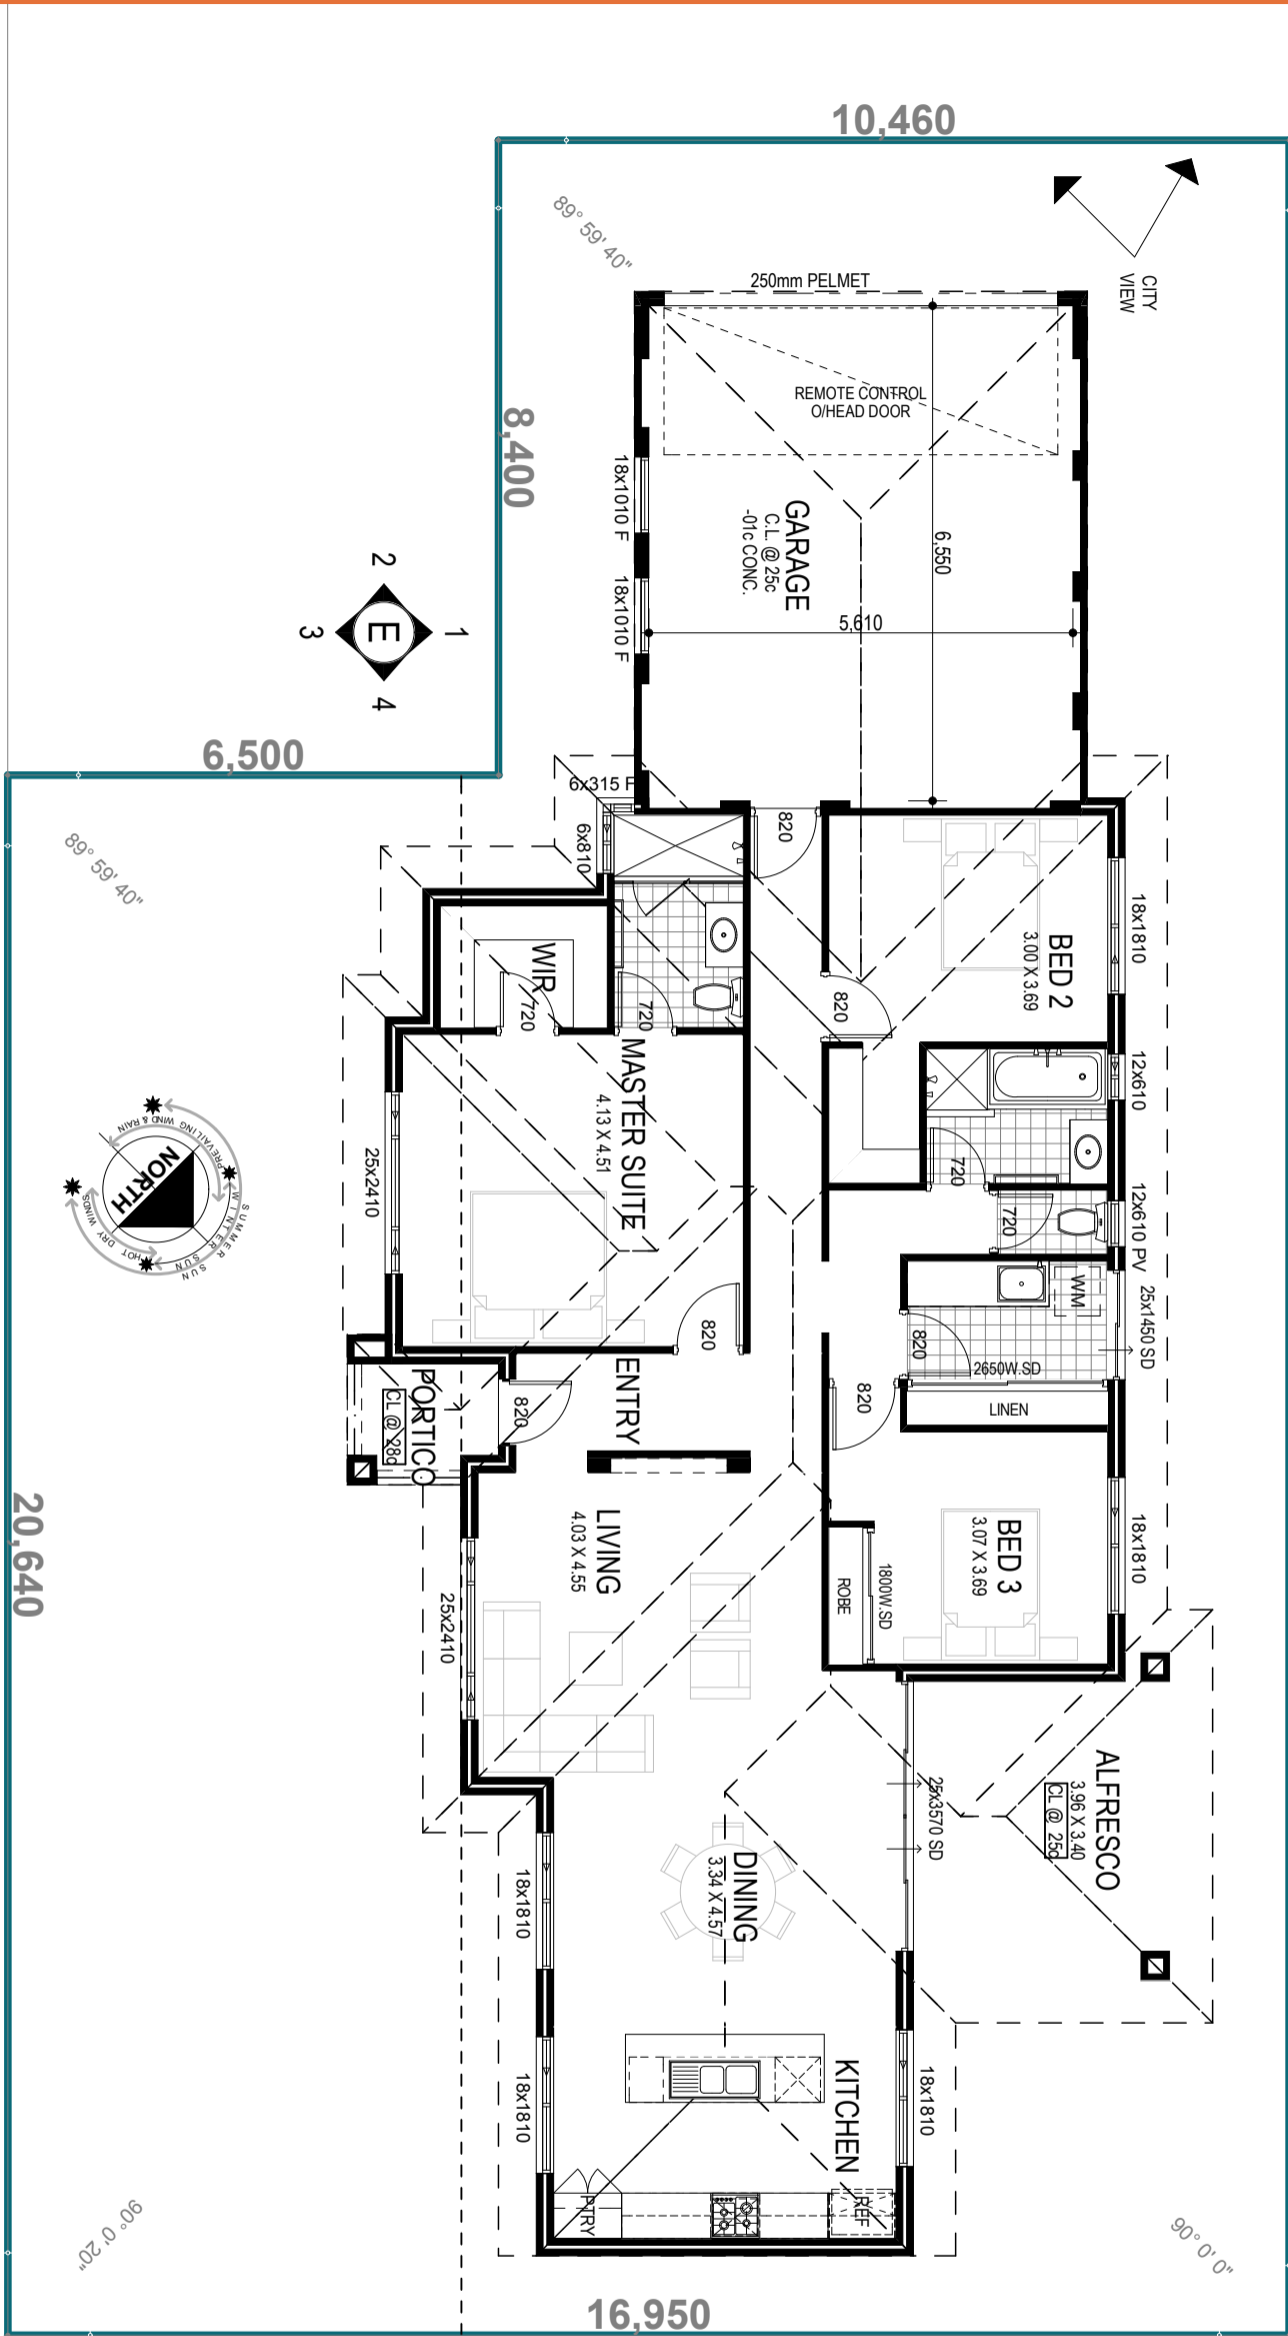

PERSPECTIVE

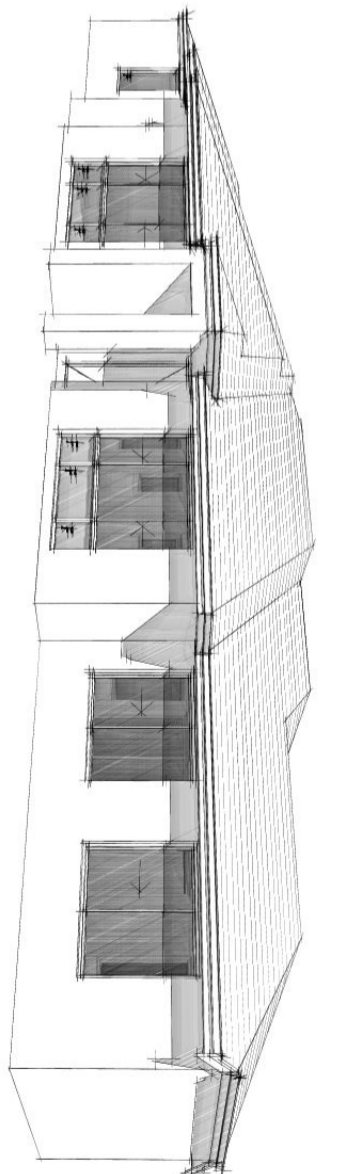

NAME	AREA
HOUSE (GF)	144.04
GARAGE	39.96
ALFRESCO	13.70
PORTICO	3.20
TOTAL	200.90 m²

NOTE:
1. DESIGN SUBJECT TO LOCAL AUTHORITY APPROVAL.
2. FFL SUBJECT TO CONTOURED SURVEY DRAWING.




Unit 8 Imola Business Park
524 Abernethy Road KEWDALE WA 6105
PO Box 281 WELSHPOOL WA 6986
T: 9360 8488 or 1800 813 831
F: 9360 8411
W: www.metrostrata.com.au

ADDRESS:
SSL1 LOT 54 (#199)
FERN ROAD
WILSON


FLOOR PLAN

DATE: 15/07/2011
SCALE: 1:100
DRAWN BY: JEHAAN



ELEVATION 3
1:100

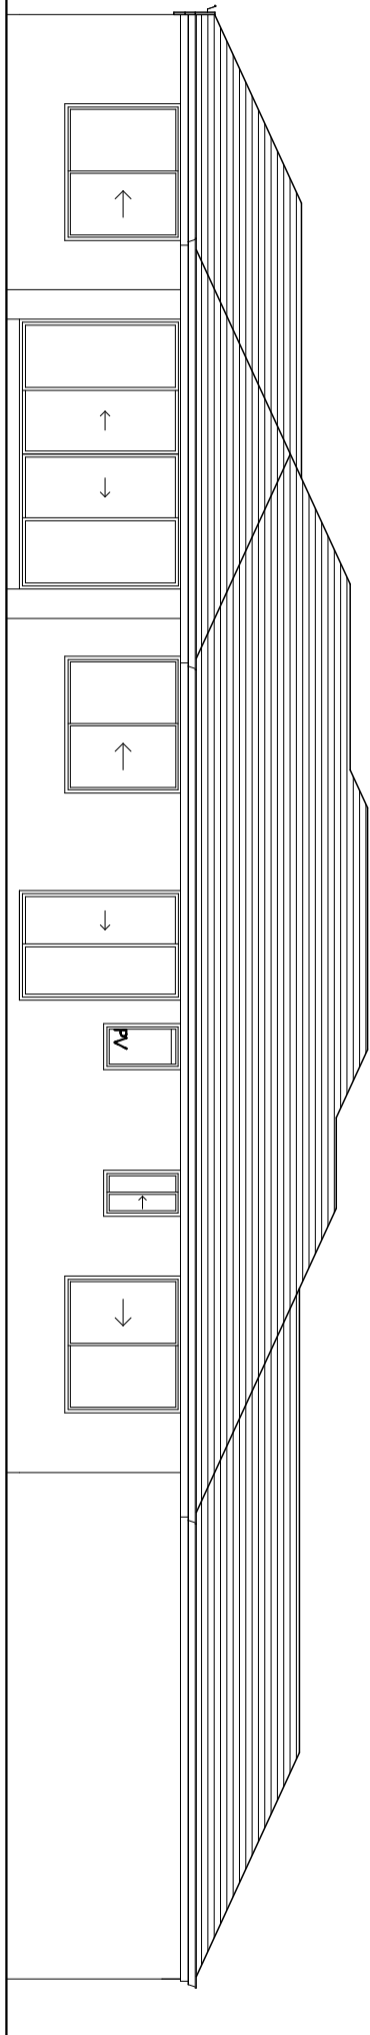

ELEVATION 2
1:100

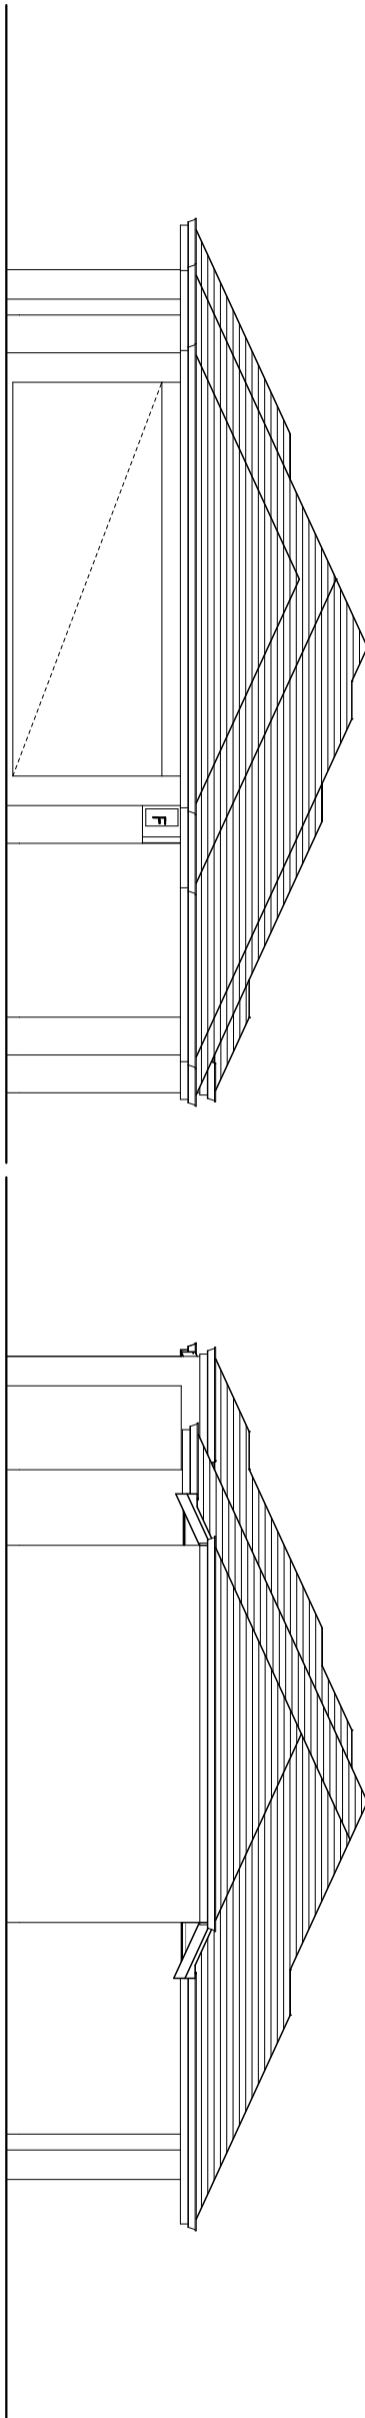

ELEVATION 4
1:100

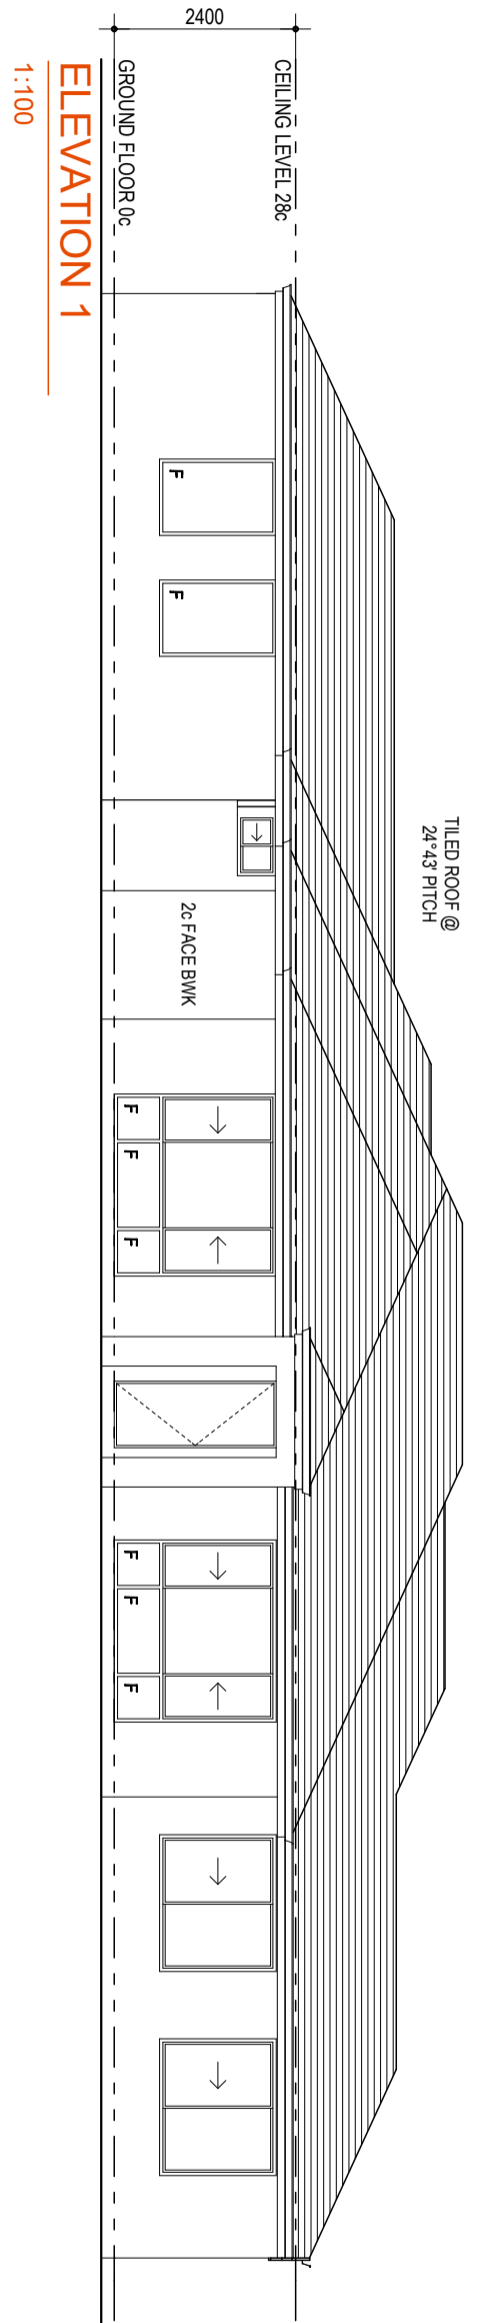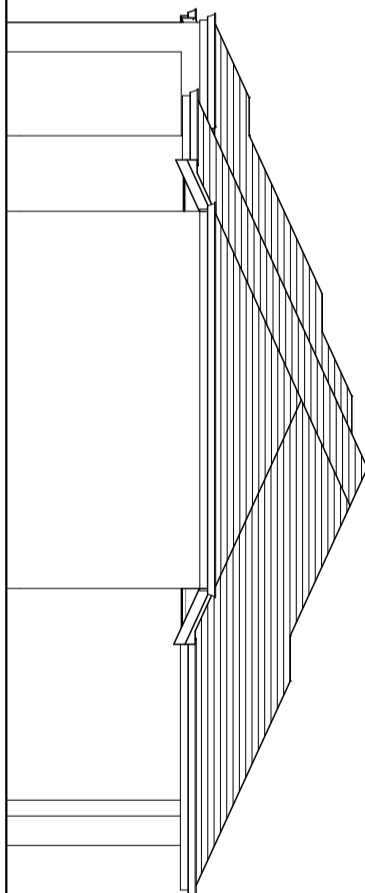

NOTE:
1. DESIGN SUBJECT TO LOCAL AUTHORITY APPROVAL.
2. FFL SUBJECT TO CONTOURED SURVEY DRAWING.