


PERPECTIVE



NAME	AREA
HOUSE (GROUND)	105.63
GARAGE	32.27
ALFRESCO	13.13
POTICO	1.24
	152.27 m ²

NOTE:
 1. DESIGN SUBJECT TO LOCAL AUTHORITY APPROVAL.
 2. FFL SUBJECT TO CONTOURED SURVEY DRAWING.

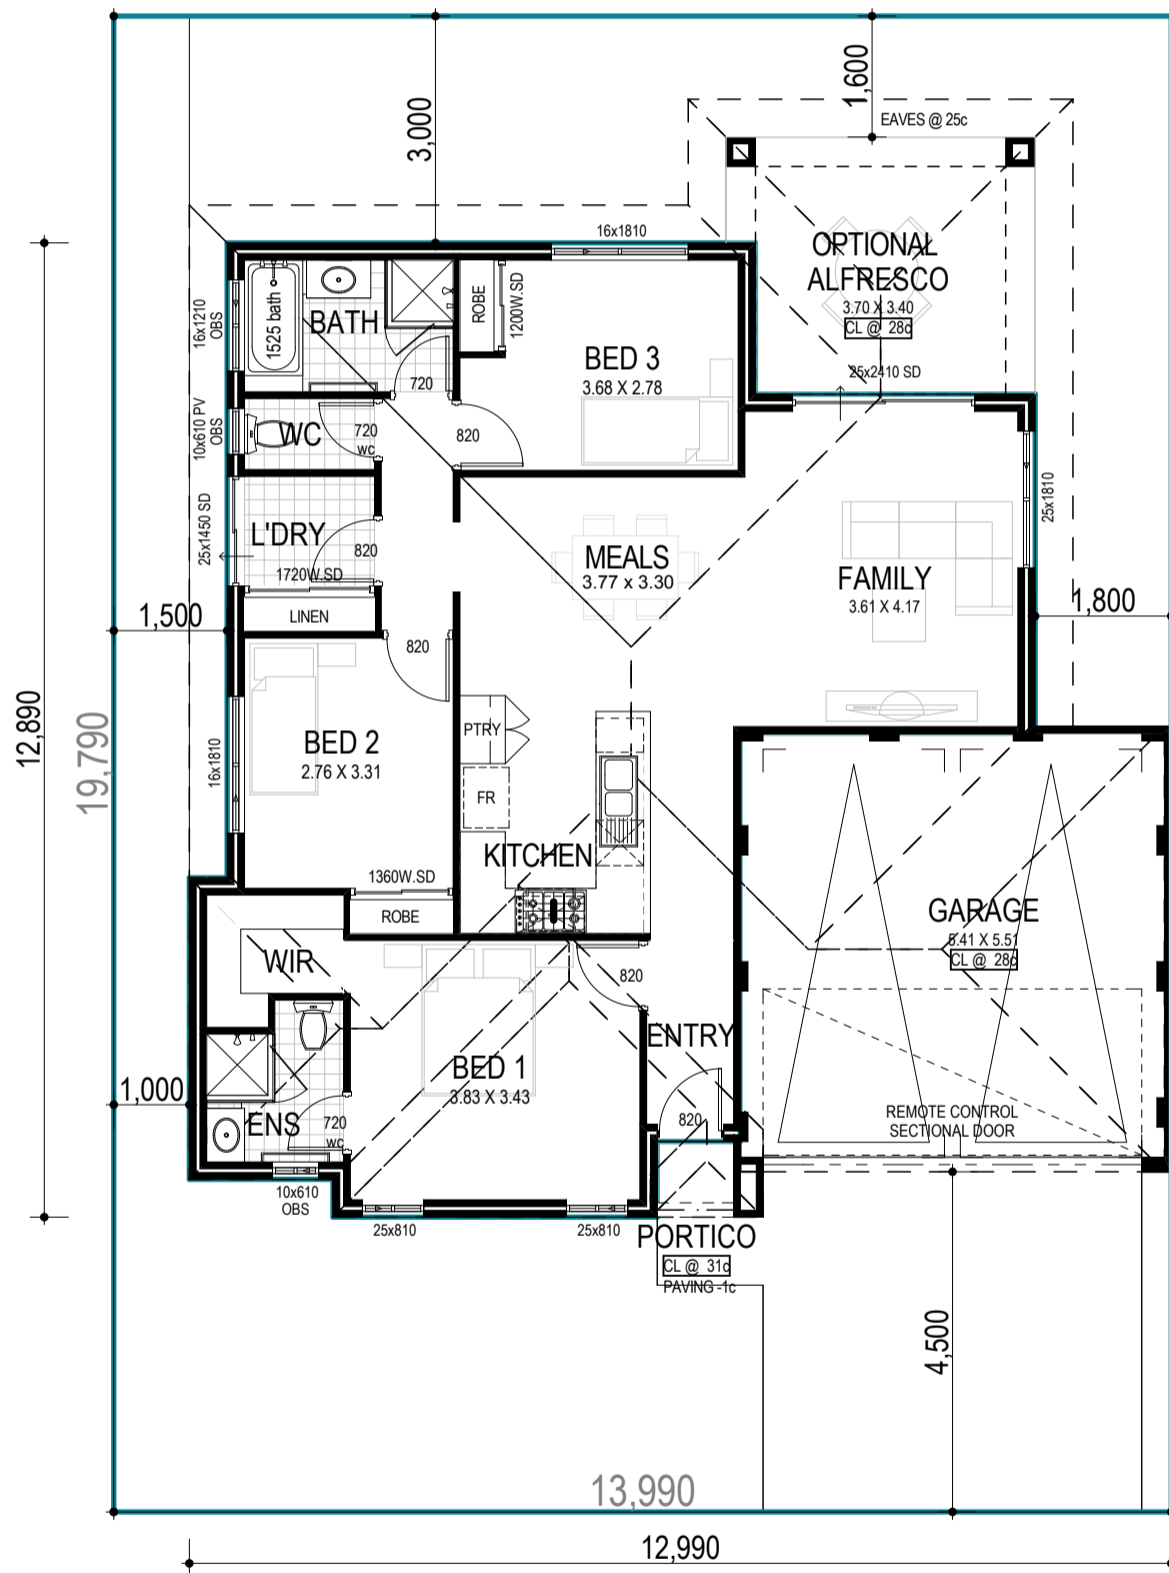

Unit 8 Imola Business Park
 524 Abernethy Road KEWDALE WA 6105
 PO Box 281 WELSHPOOL WA 6986
 T: 9360 8488 or 1800 813 831
 F: 9360 8411
 W: www.metrostrata.com.au

DATE: 26/05/2011
 SCALE: 1:100
 DRAWN BY: .

FLOOR PLAN