

SKETCH RENDER



NAME	AREA
HOUSE (GROUND)	117.28
GARAGE	32.19
ALFRESCO	10.05
PORTICO	1.79
	161.31 m ²


NOTE:
 1. DESIGN SUBJECT TO LOCAL AUTHORITY APPROVAL.
 2. FFL SUBJECT TO CONTOURED SURVEY DRAWING.




Unit 8 Imola Business Park
 524 Abernethy Road KEWDALE WA 6105
 PO Box 281 WELSHPOOL WA 6986
 T: 9360 8488 or 1800 813 831
 F: 9360 8411
 W: www.metrostrata.com.au

DATE: 12/01/2011
 SCALE: 1:100
 DRAWN BY: ???


FLOOR PLAN

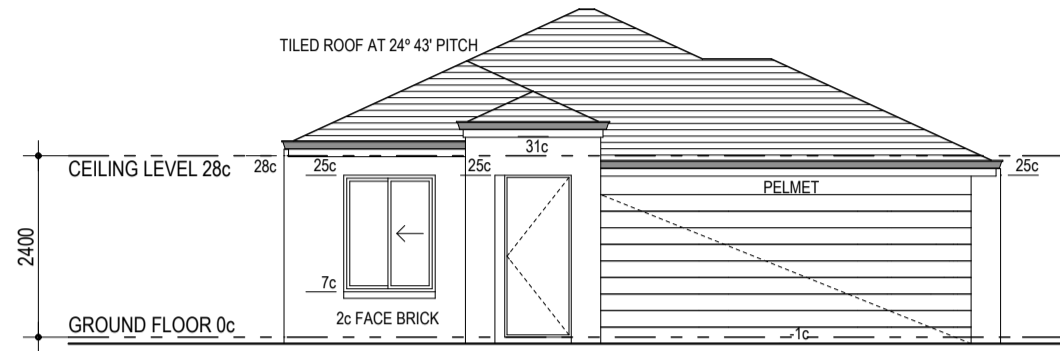


ELEVATION 1

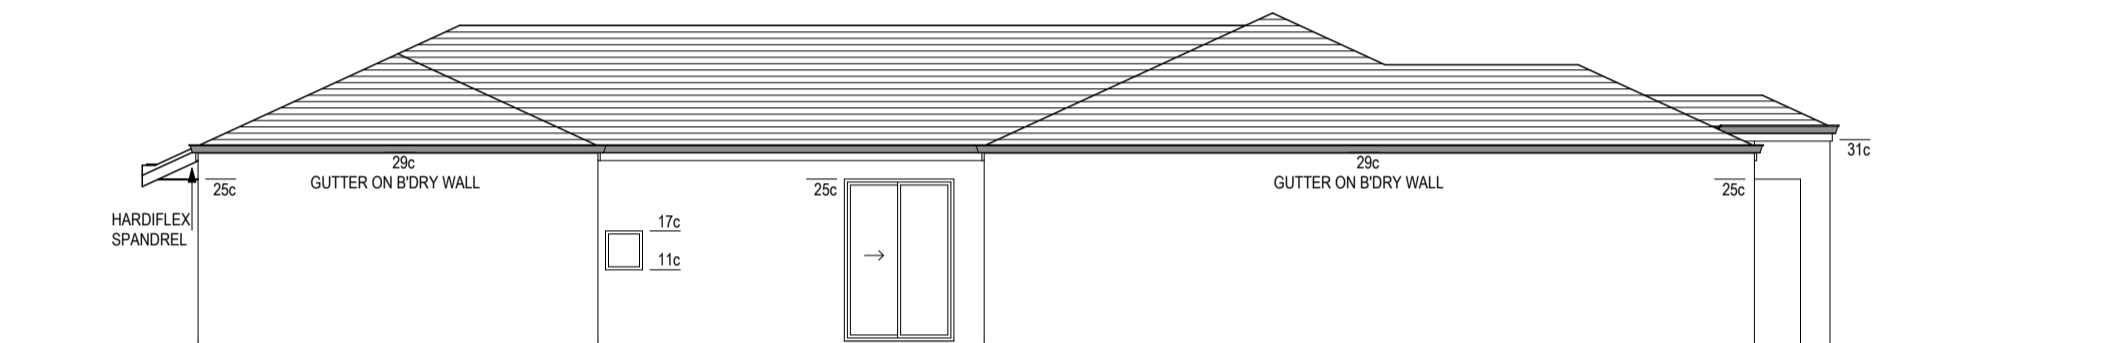

ELEVATION 2

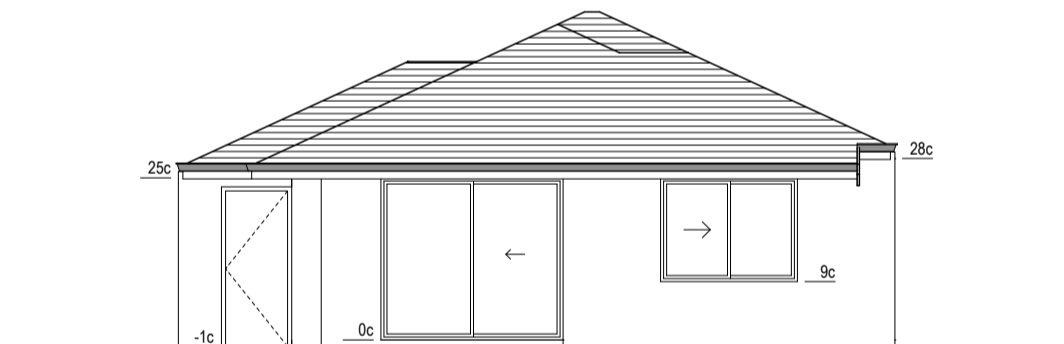

ELEVATION 3

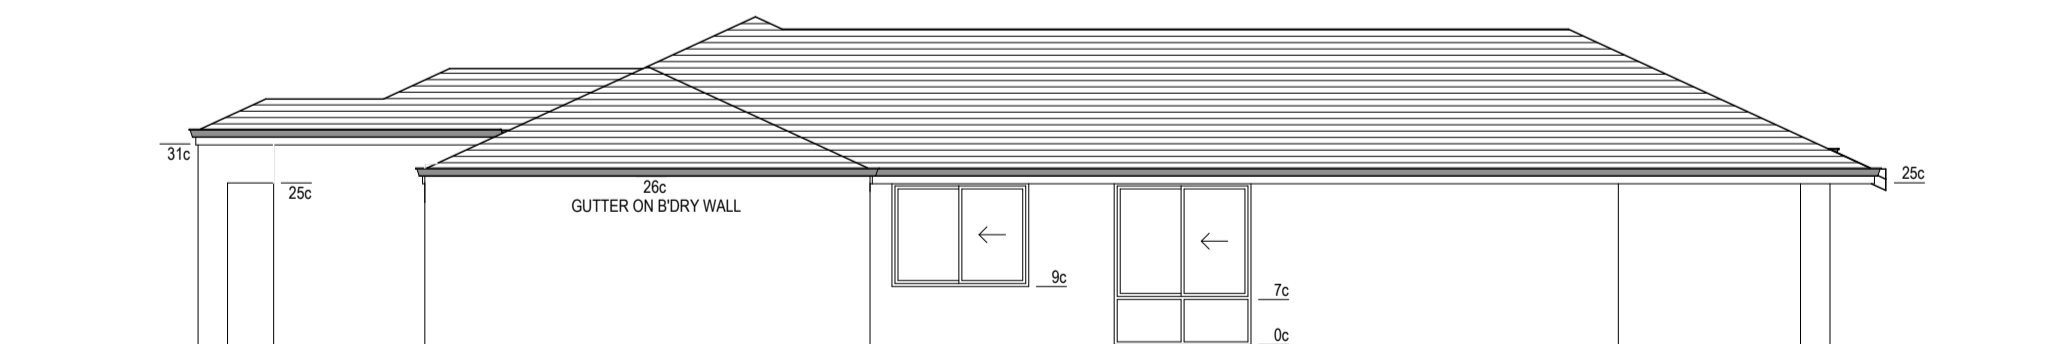

ELEVATION 4

NOTE:
 1. DESIGN SUBJECT TO LOCAL AUTHORITY APPROVAL.
 2. FFL SUBJECT TO CONTOURED SURVEY DRAWING.



Unit 8 Imola Business Park
 524 Abernethy Road KEWDALE WA 6105
 PO Box 281 WELSHPOOL WA 6986
 T: 9360 8488 or 1800 813 831
 F: 9360 8411
 W: www.metrostrata.com.au

DATE: 12/01/2011
 SCALE: 1:100
 DRAWN BY: ???