


PERSPECTIVE

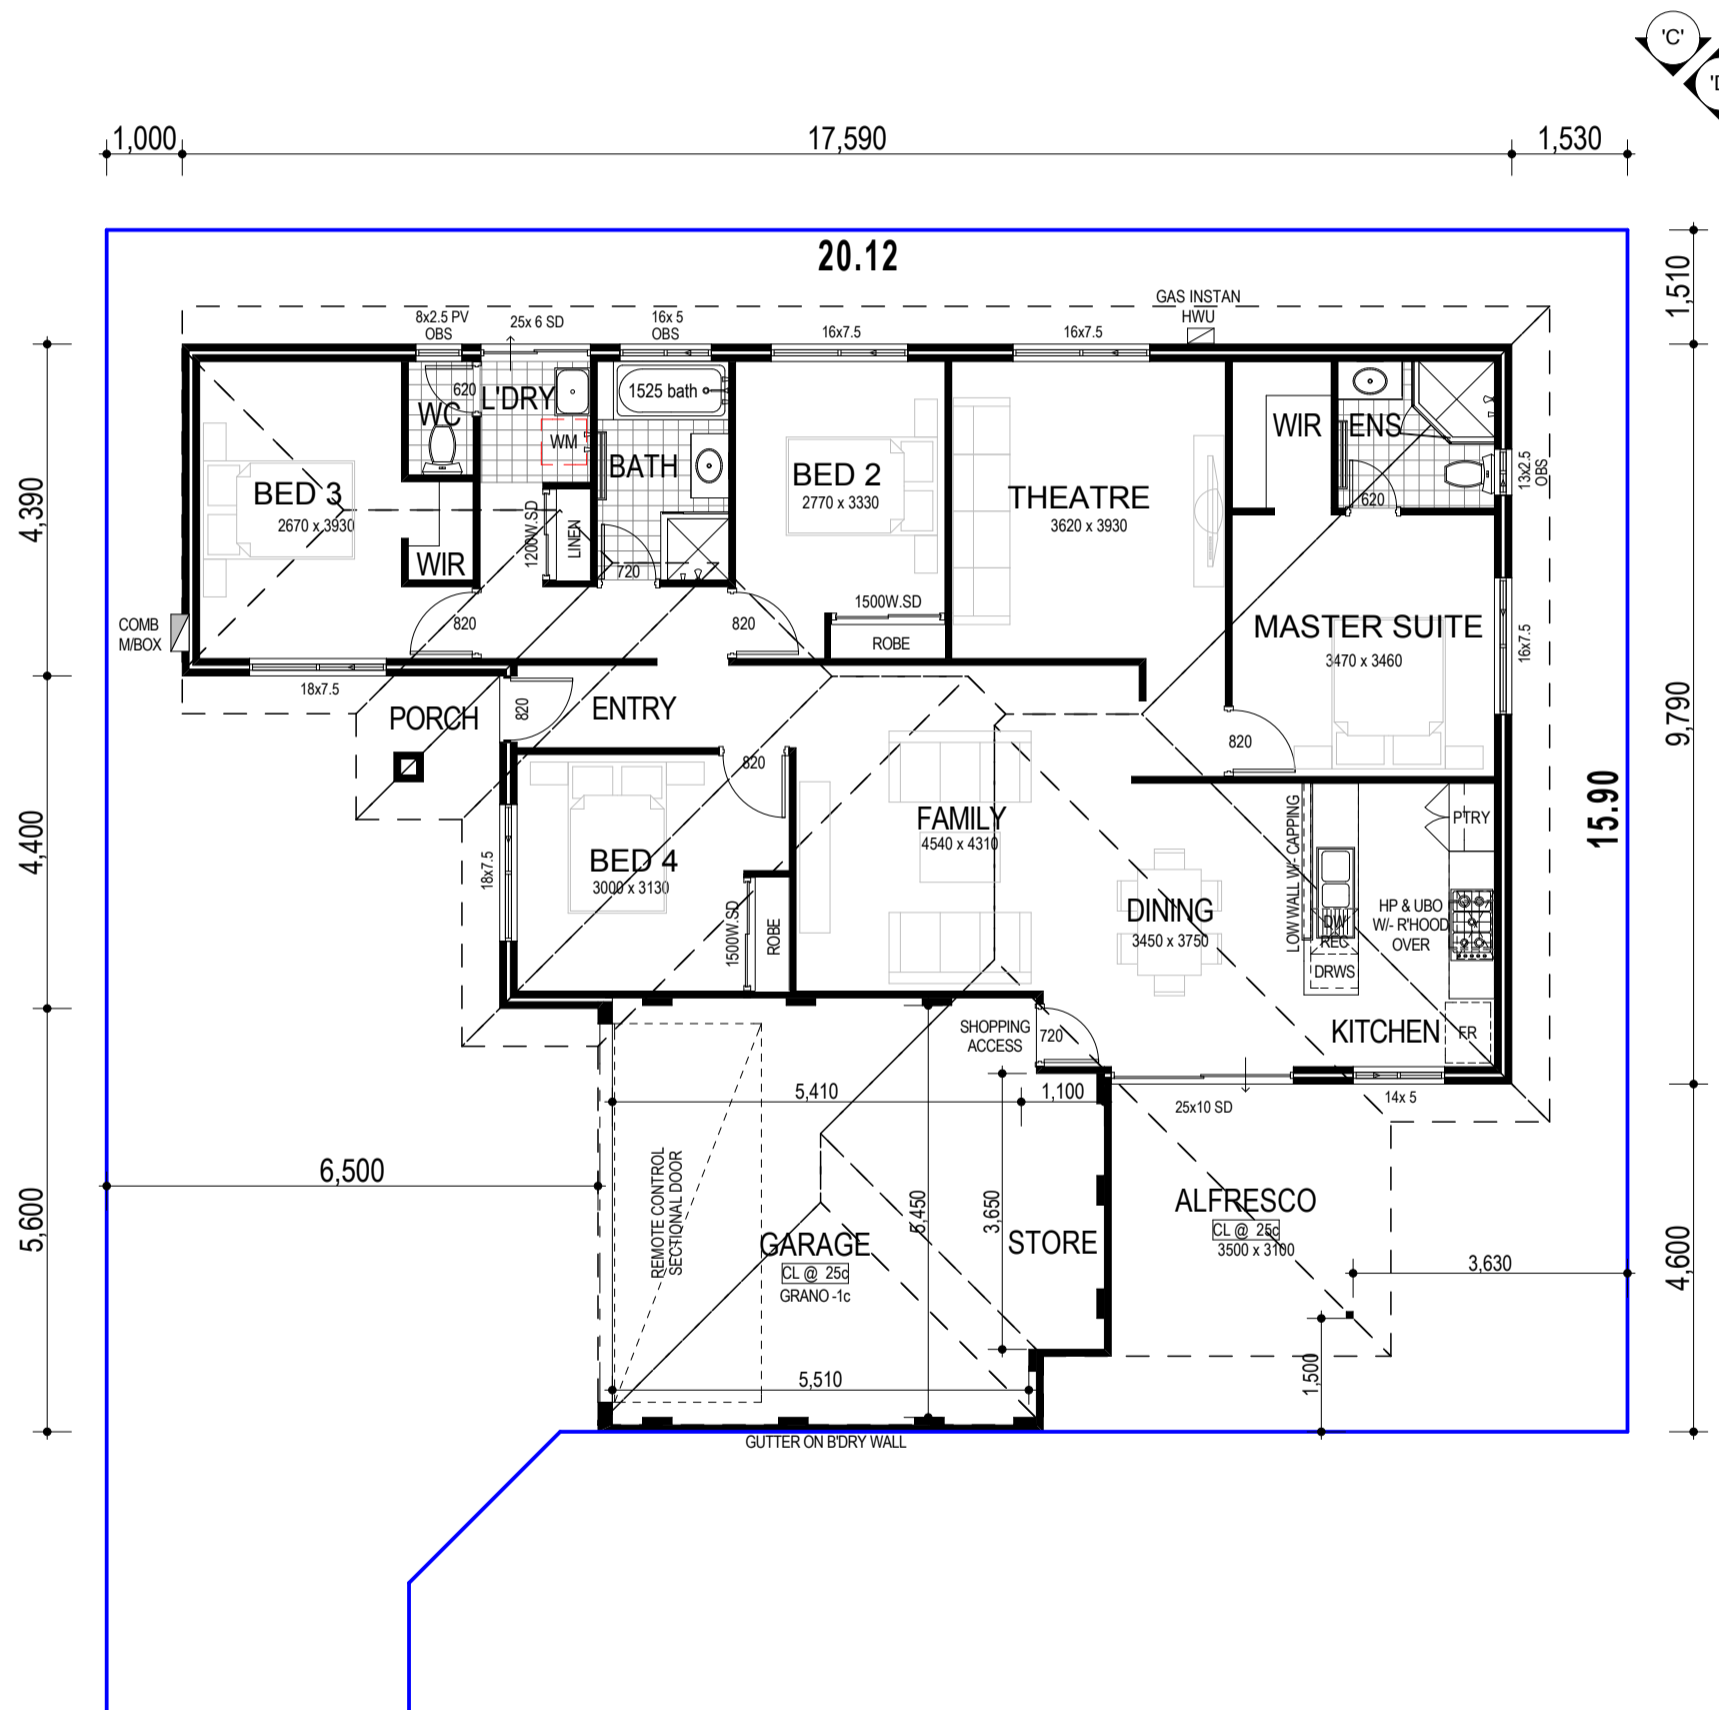

NAME	AREA
HOUSE	141.51
GARAGE	36.09
ALFRESCO	9.92
PORCH	1.96
	189.48 m <sup>2</sup>

I / WE UNDERSTAND THAT BY SIGNING THIS DESIGN I / WE HEREBY AUTHORISE METROSTRATA DEVELOPMENTS TO PROCEED WITH PREPARATION OF CONTRACT DOCUMENTS. FURTHERMORE REQUESTING ANY STRUCTURAL CHANGES TO OUR DESIGN AFTER THIS DATE MAY CAUSE UNAVOIDABLE DELAY AND IMPOSE ADDITIONAL COSTS ON MY / OUR PROJECT.

SIGNED BY CLIENT/S ..... DATED .....

ZONING: R

SKETCH PLAN


CLIENT:

SALES REP:  
DATE: 15/10/2010  
SCALE: 1:100  
DRAWN BY:


PAGE 1 OF 2

ADDRESS:




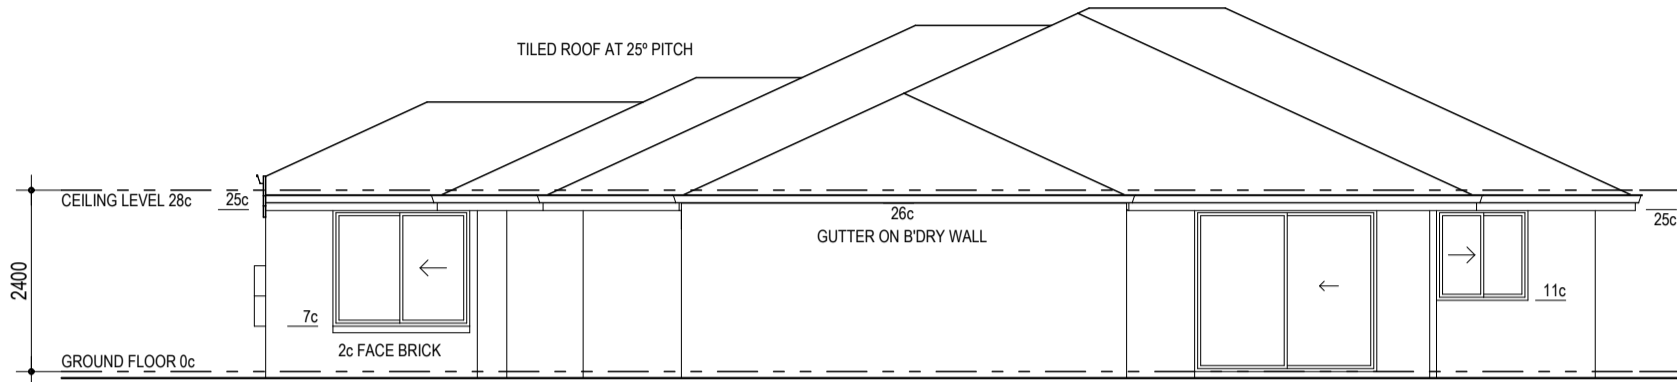


ELEVATION 1

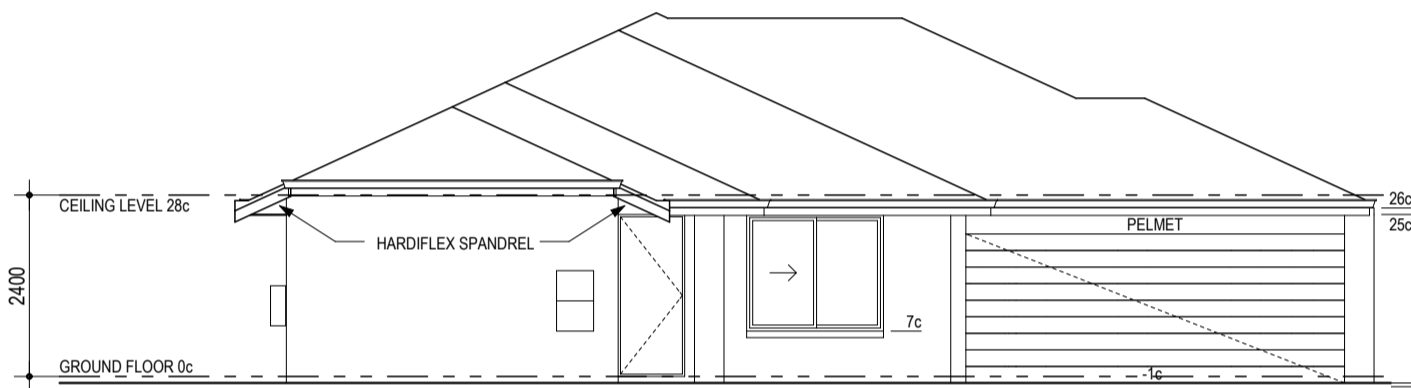

ELEVATION 2

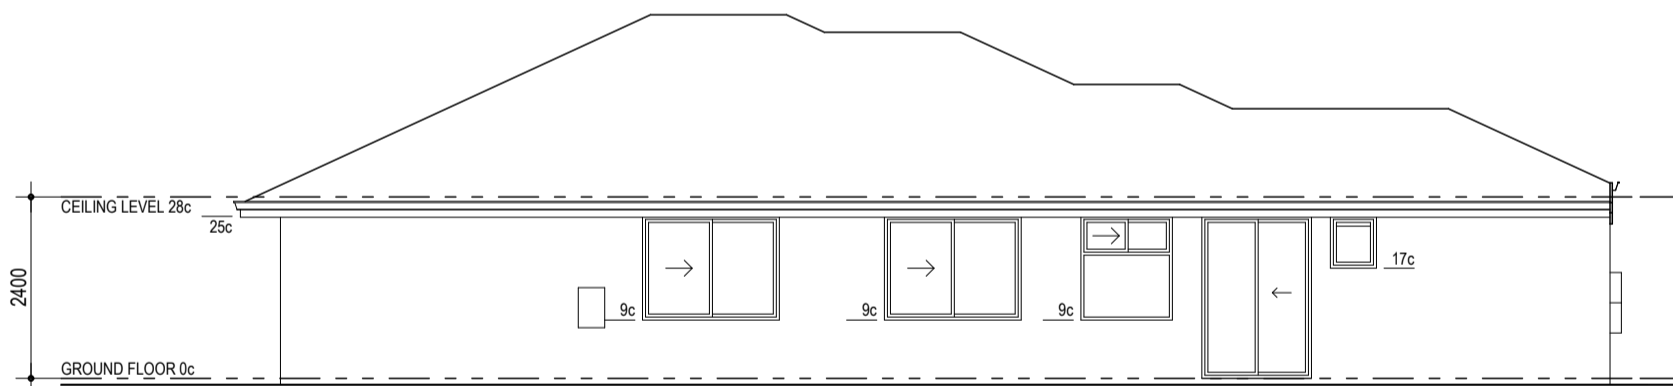

ELEVATION 3

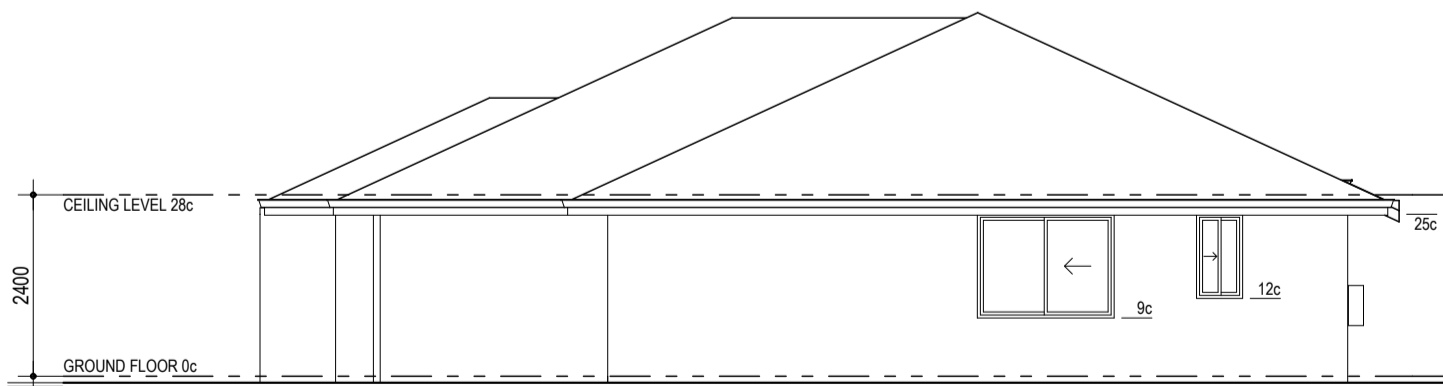

ELEVATION 4

I / WE UNDERSTAND THAT BY SIGNING THIS DESIGN I / WE HEREBY AUTHORISE METROSTRATA DEVELOPMENTS TO PROCEED WITH PREPARATION OF CONTRACT DOCUMENTS. FURTHERMORE REQUESTING ANY STRUCTURAL CHANGES TO OUR DESIGN AFTER THIS DATE MAY CAUSE UNAVOIDABLE DELAY AND IMPOSE ADDITIONAL COSTS ON MY / OUR PROJECT.

SIGNED BY CLIENT/S ..... DATED .....